




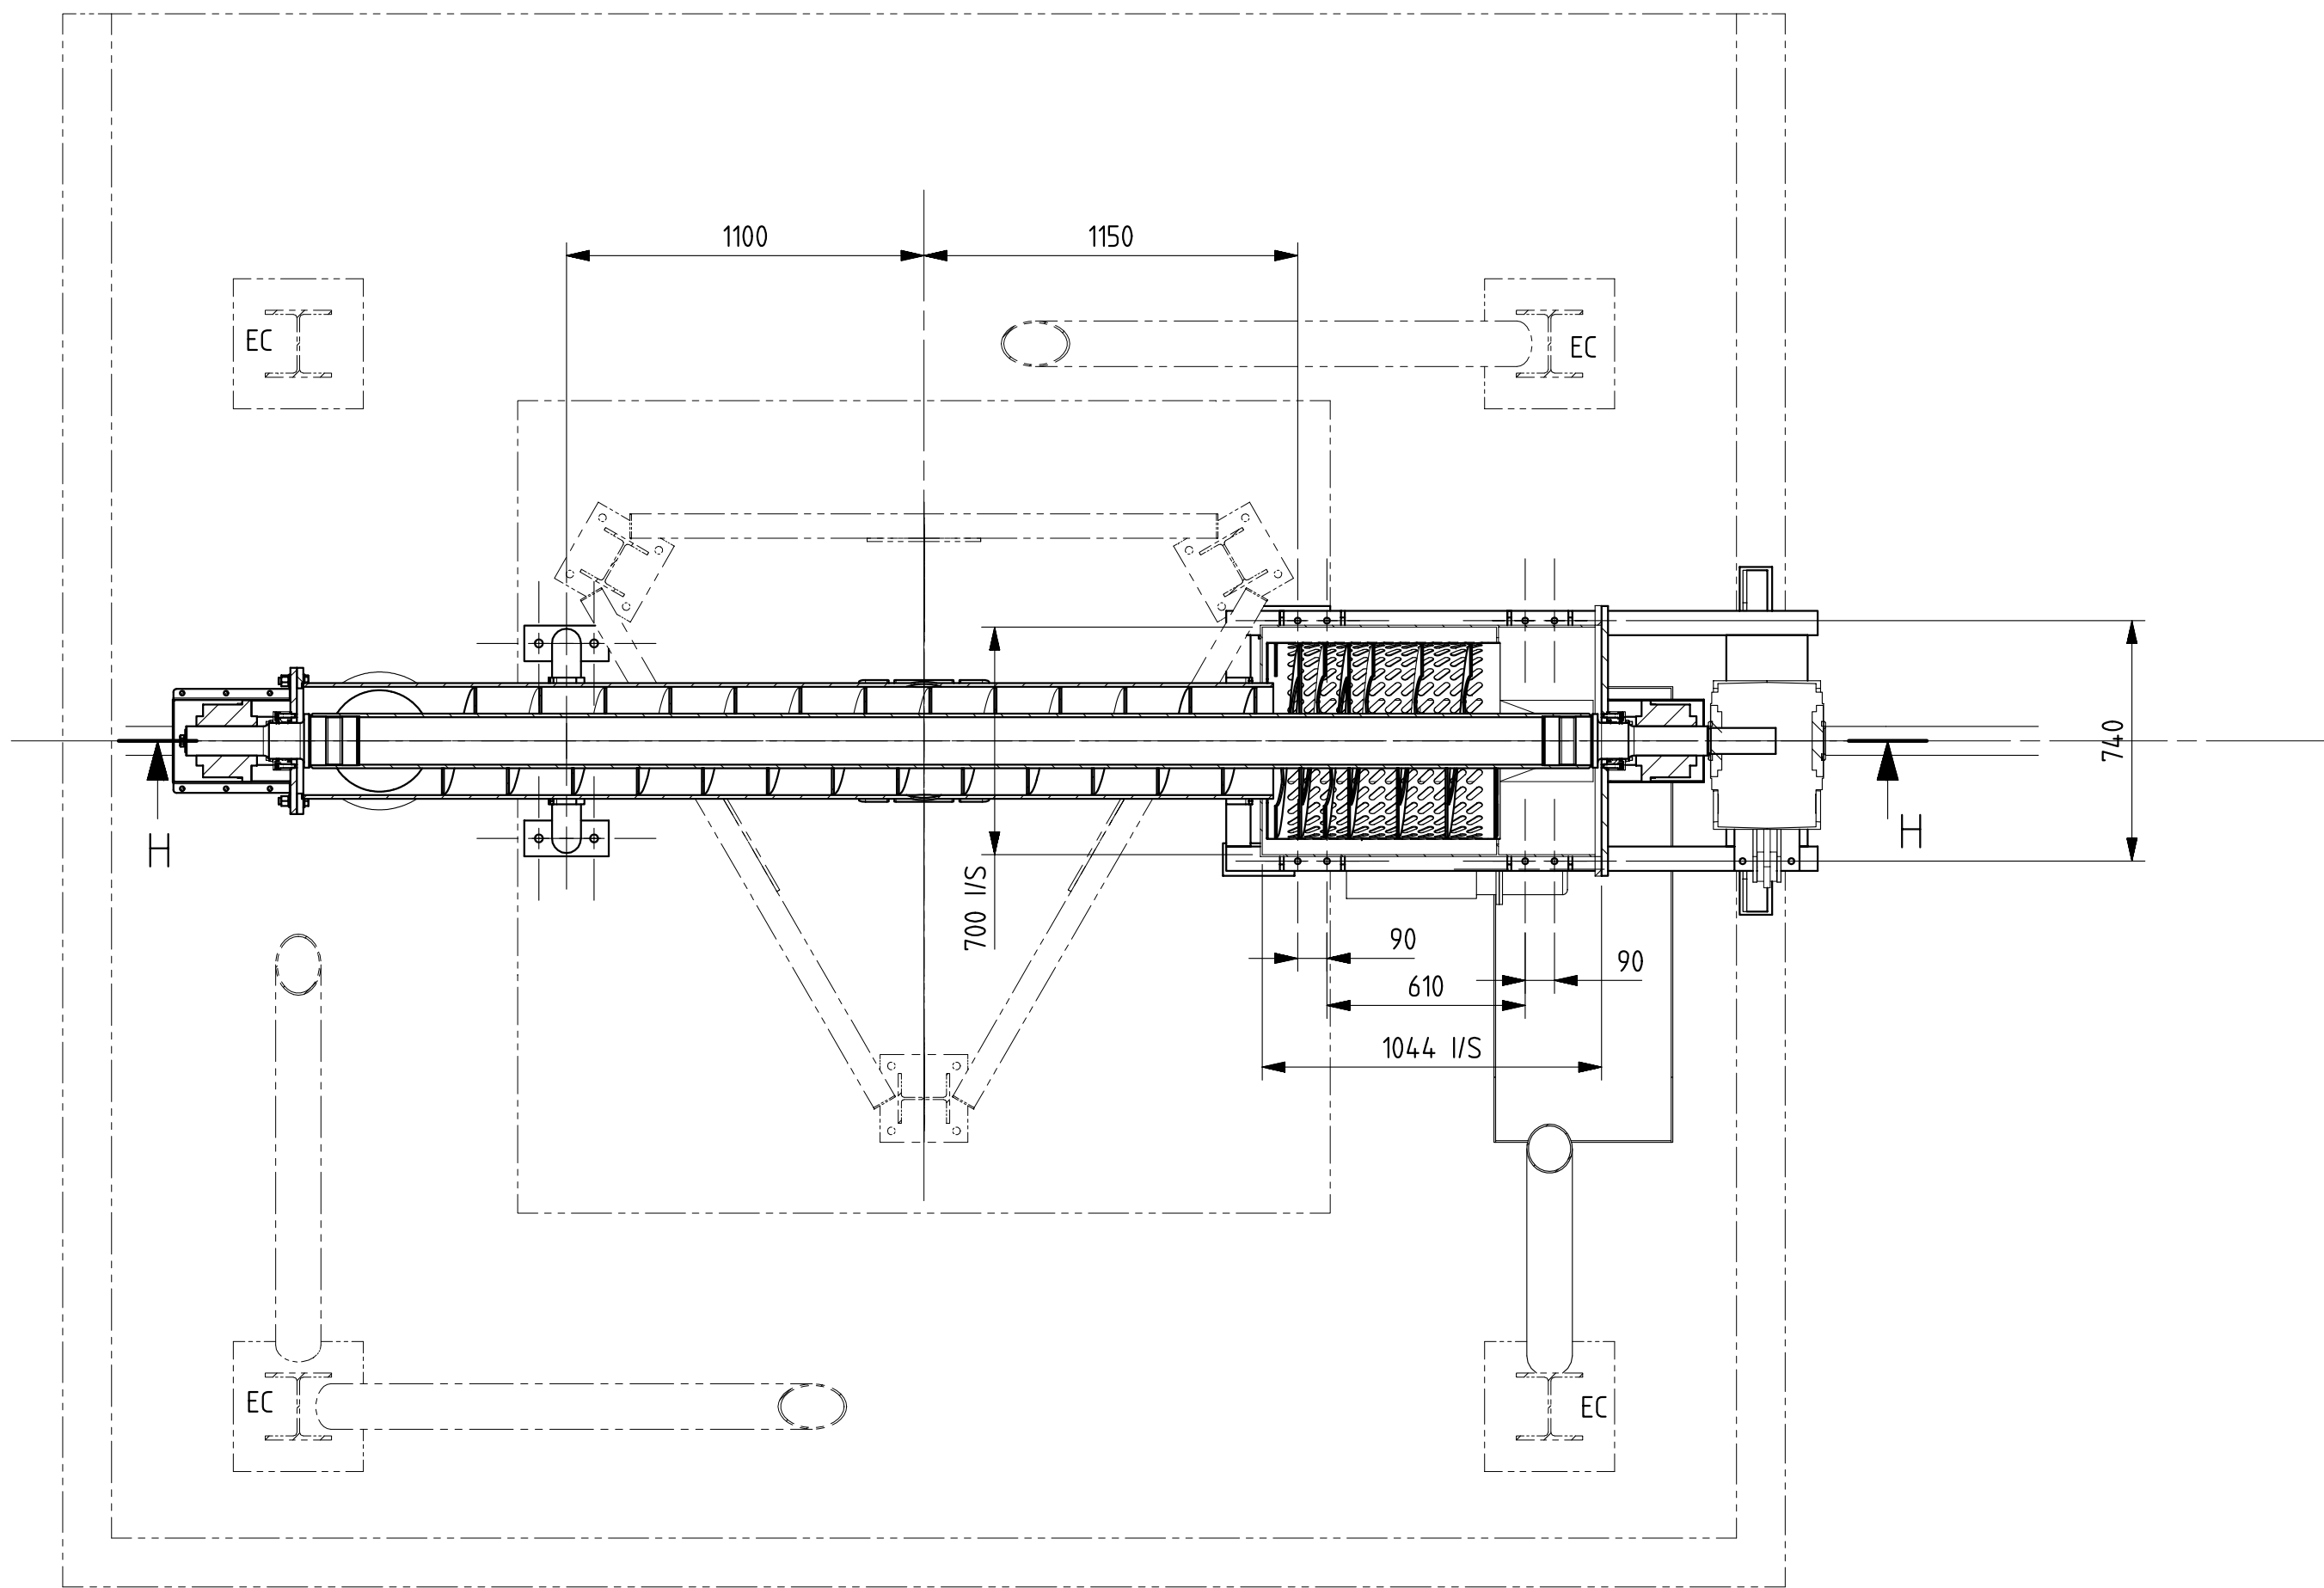


SECTION F-F
SCALE 1:20
SHT-1

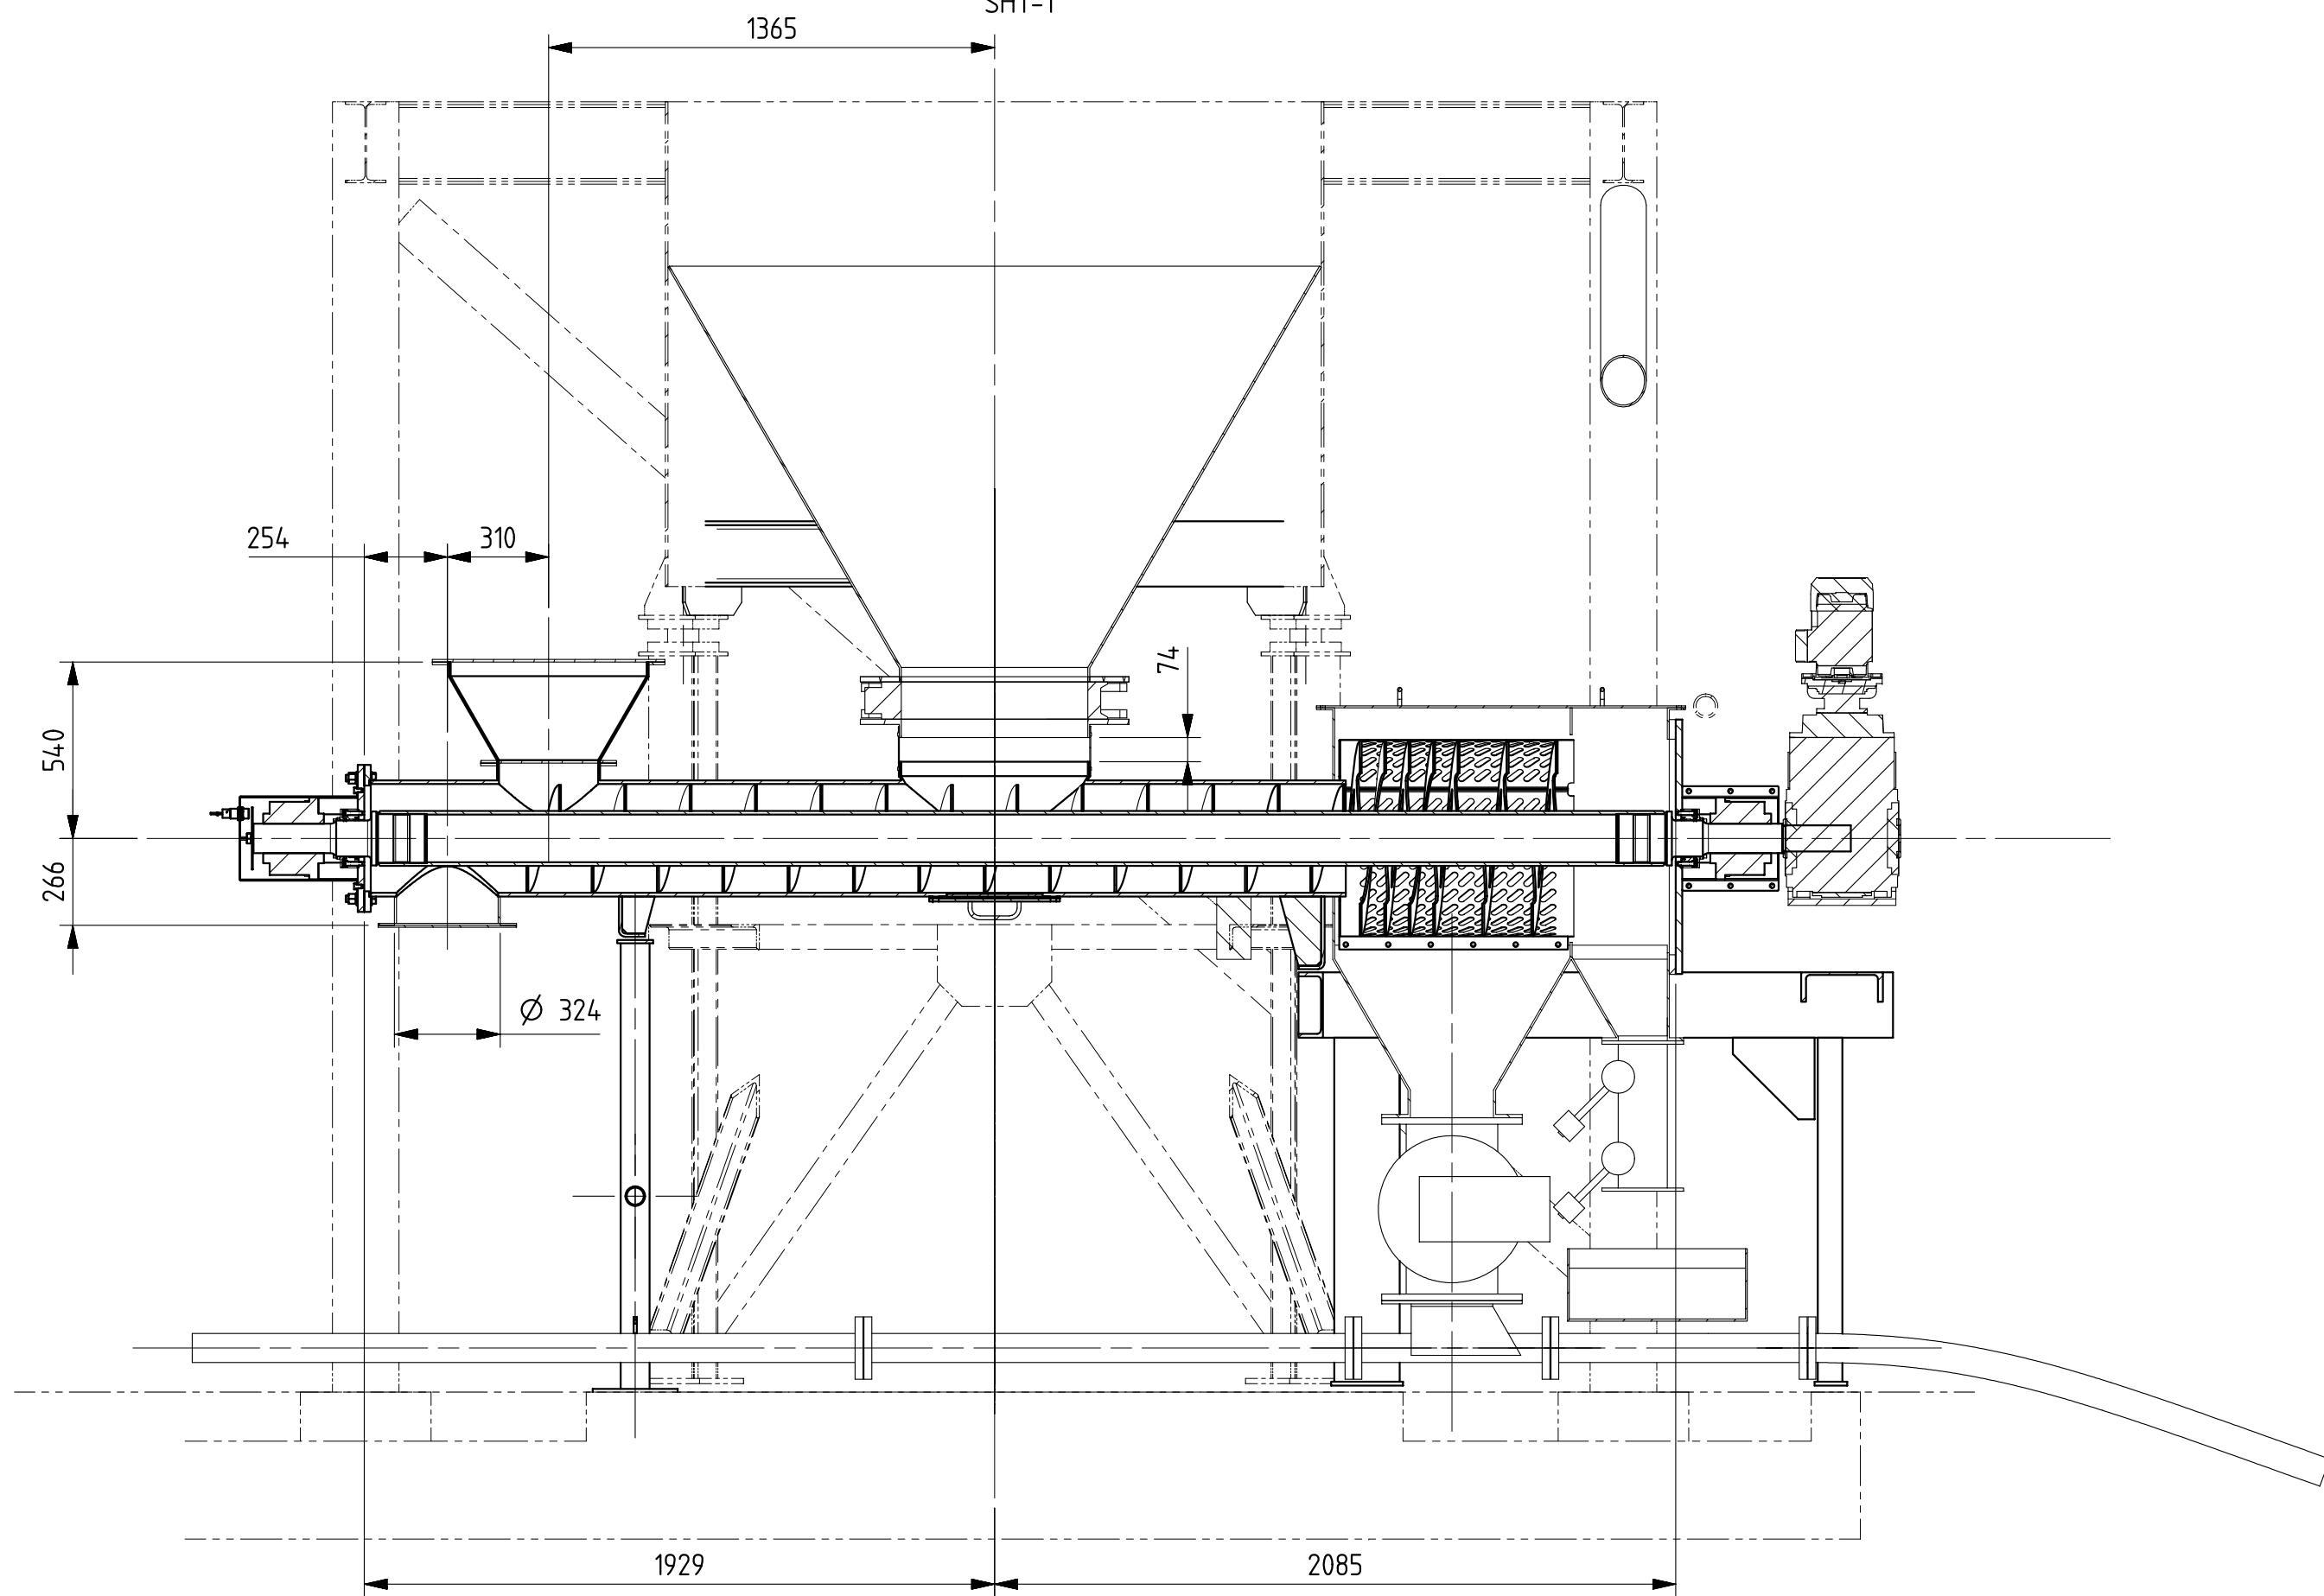

SECTION H-H
SCALE 1:20

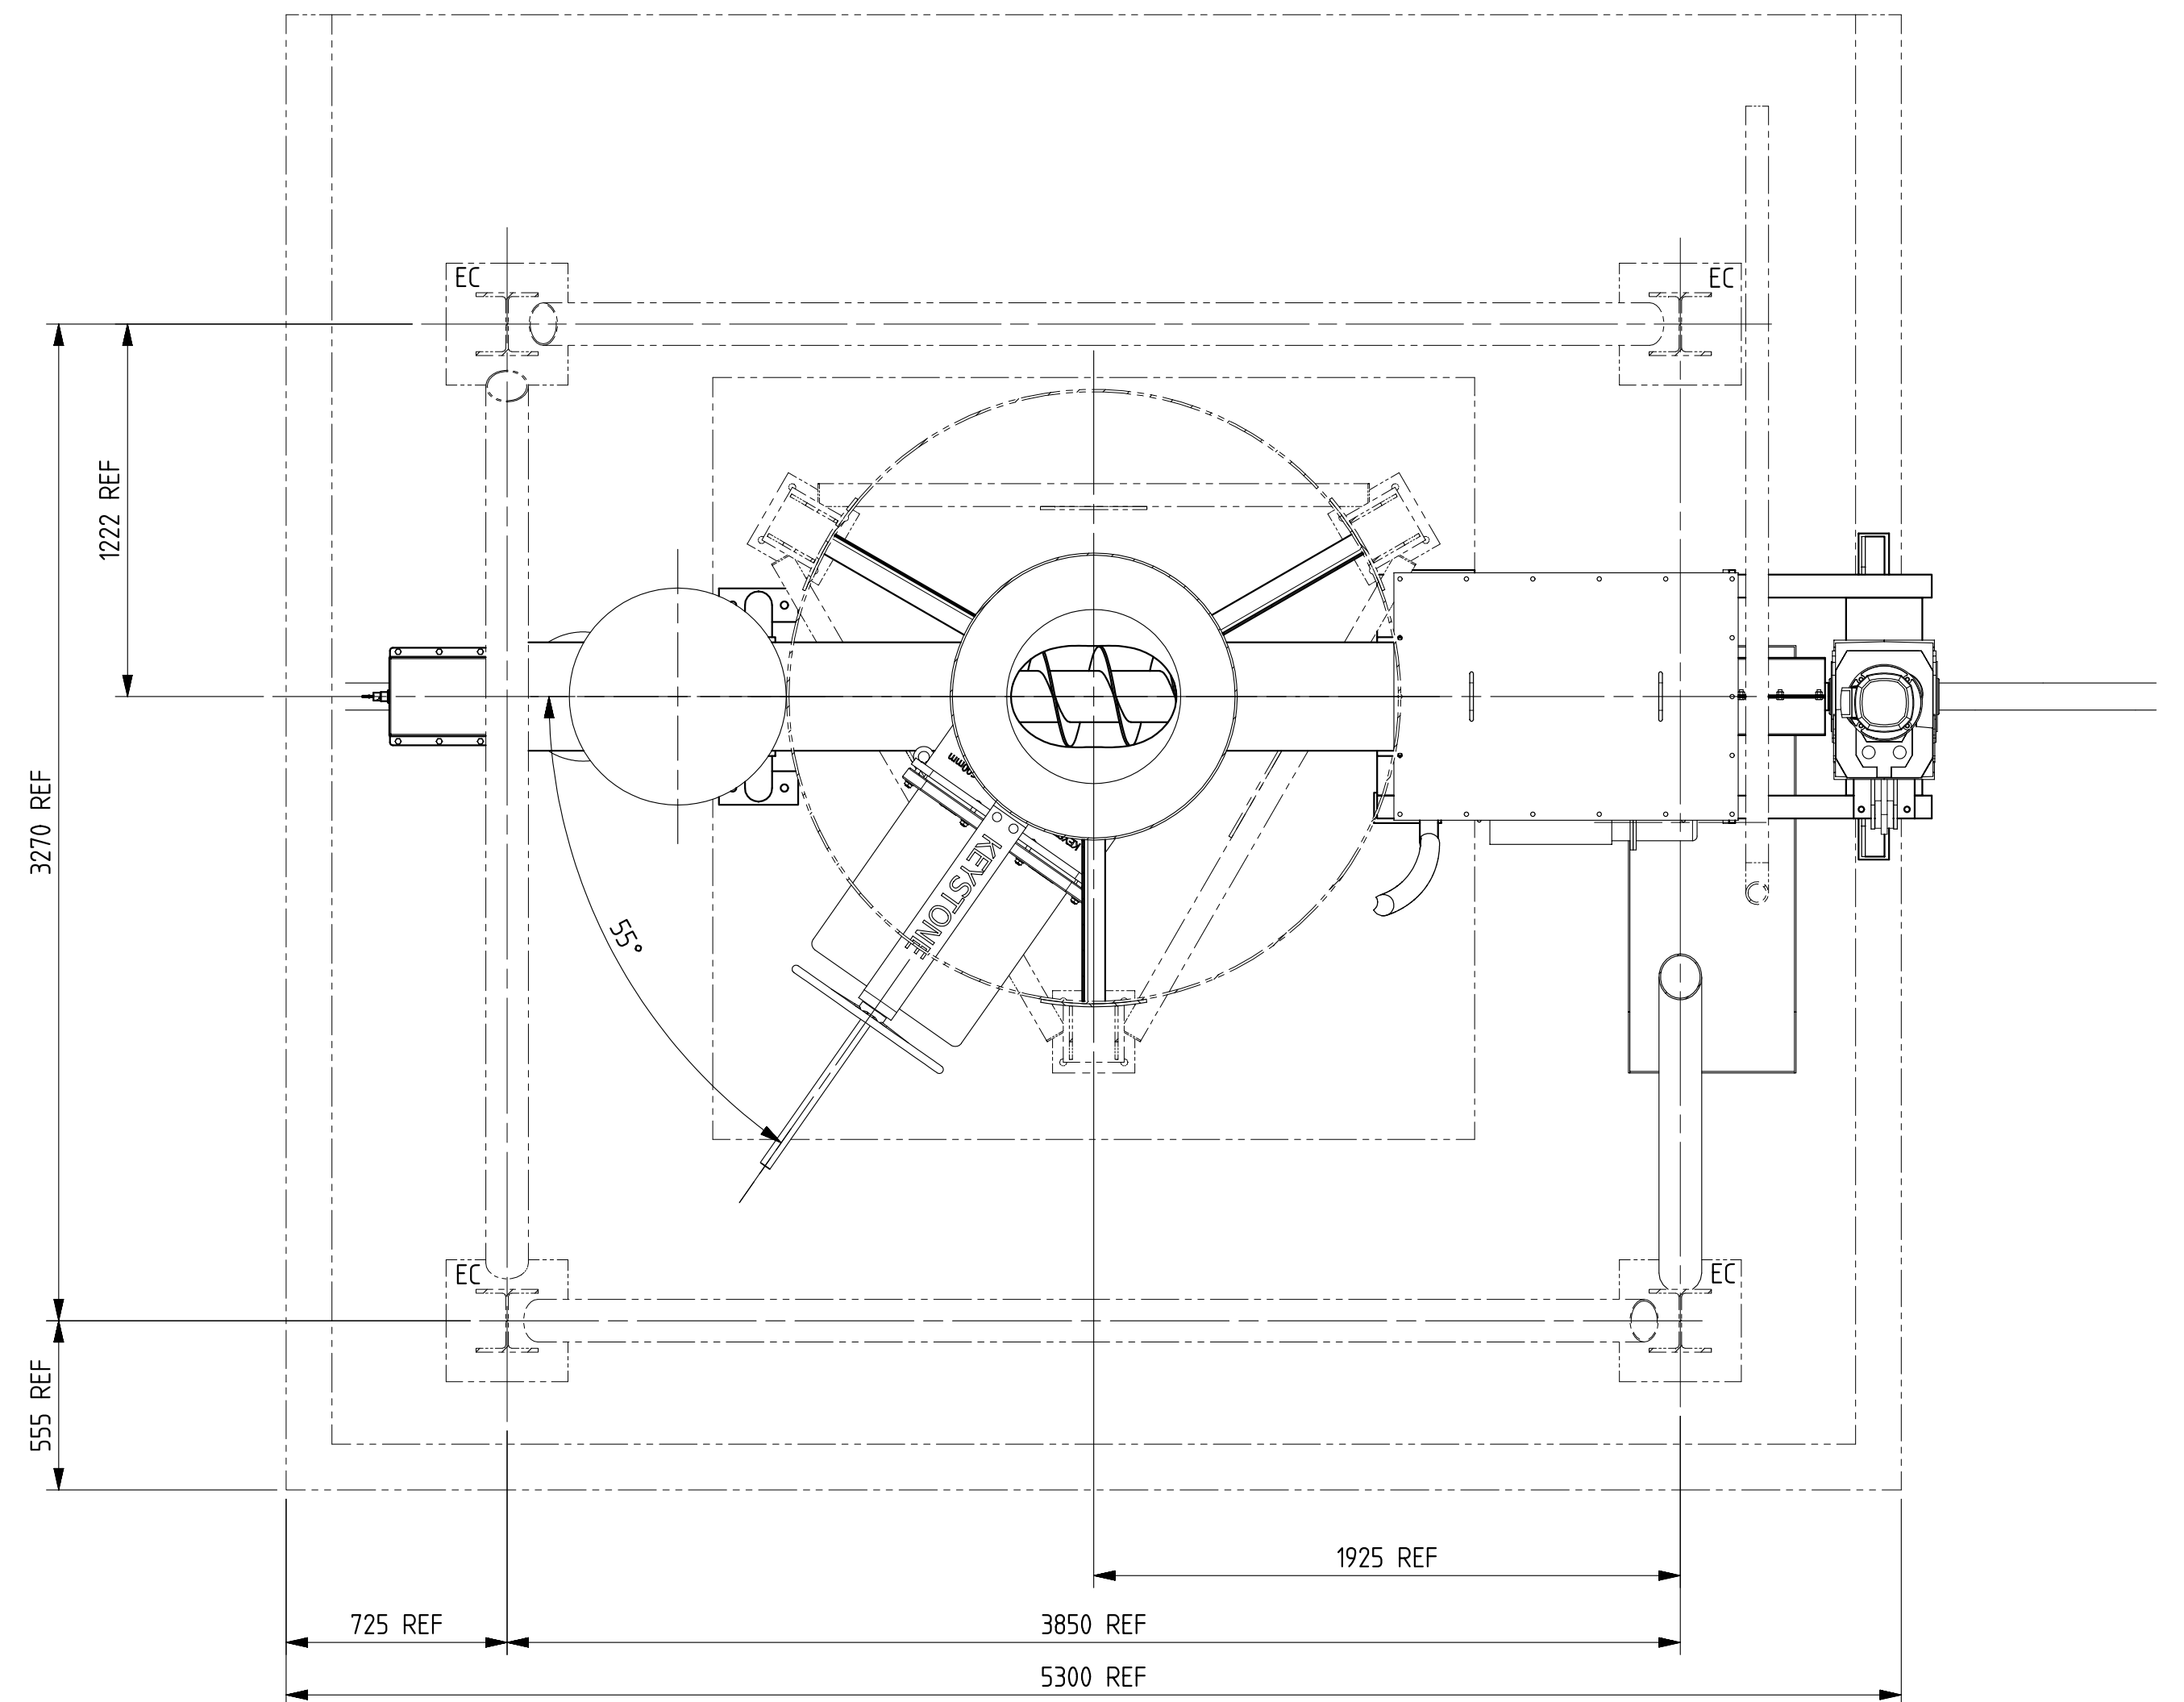

SECTION C-C
SCALE 1:20
SHT-1

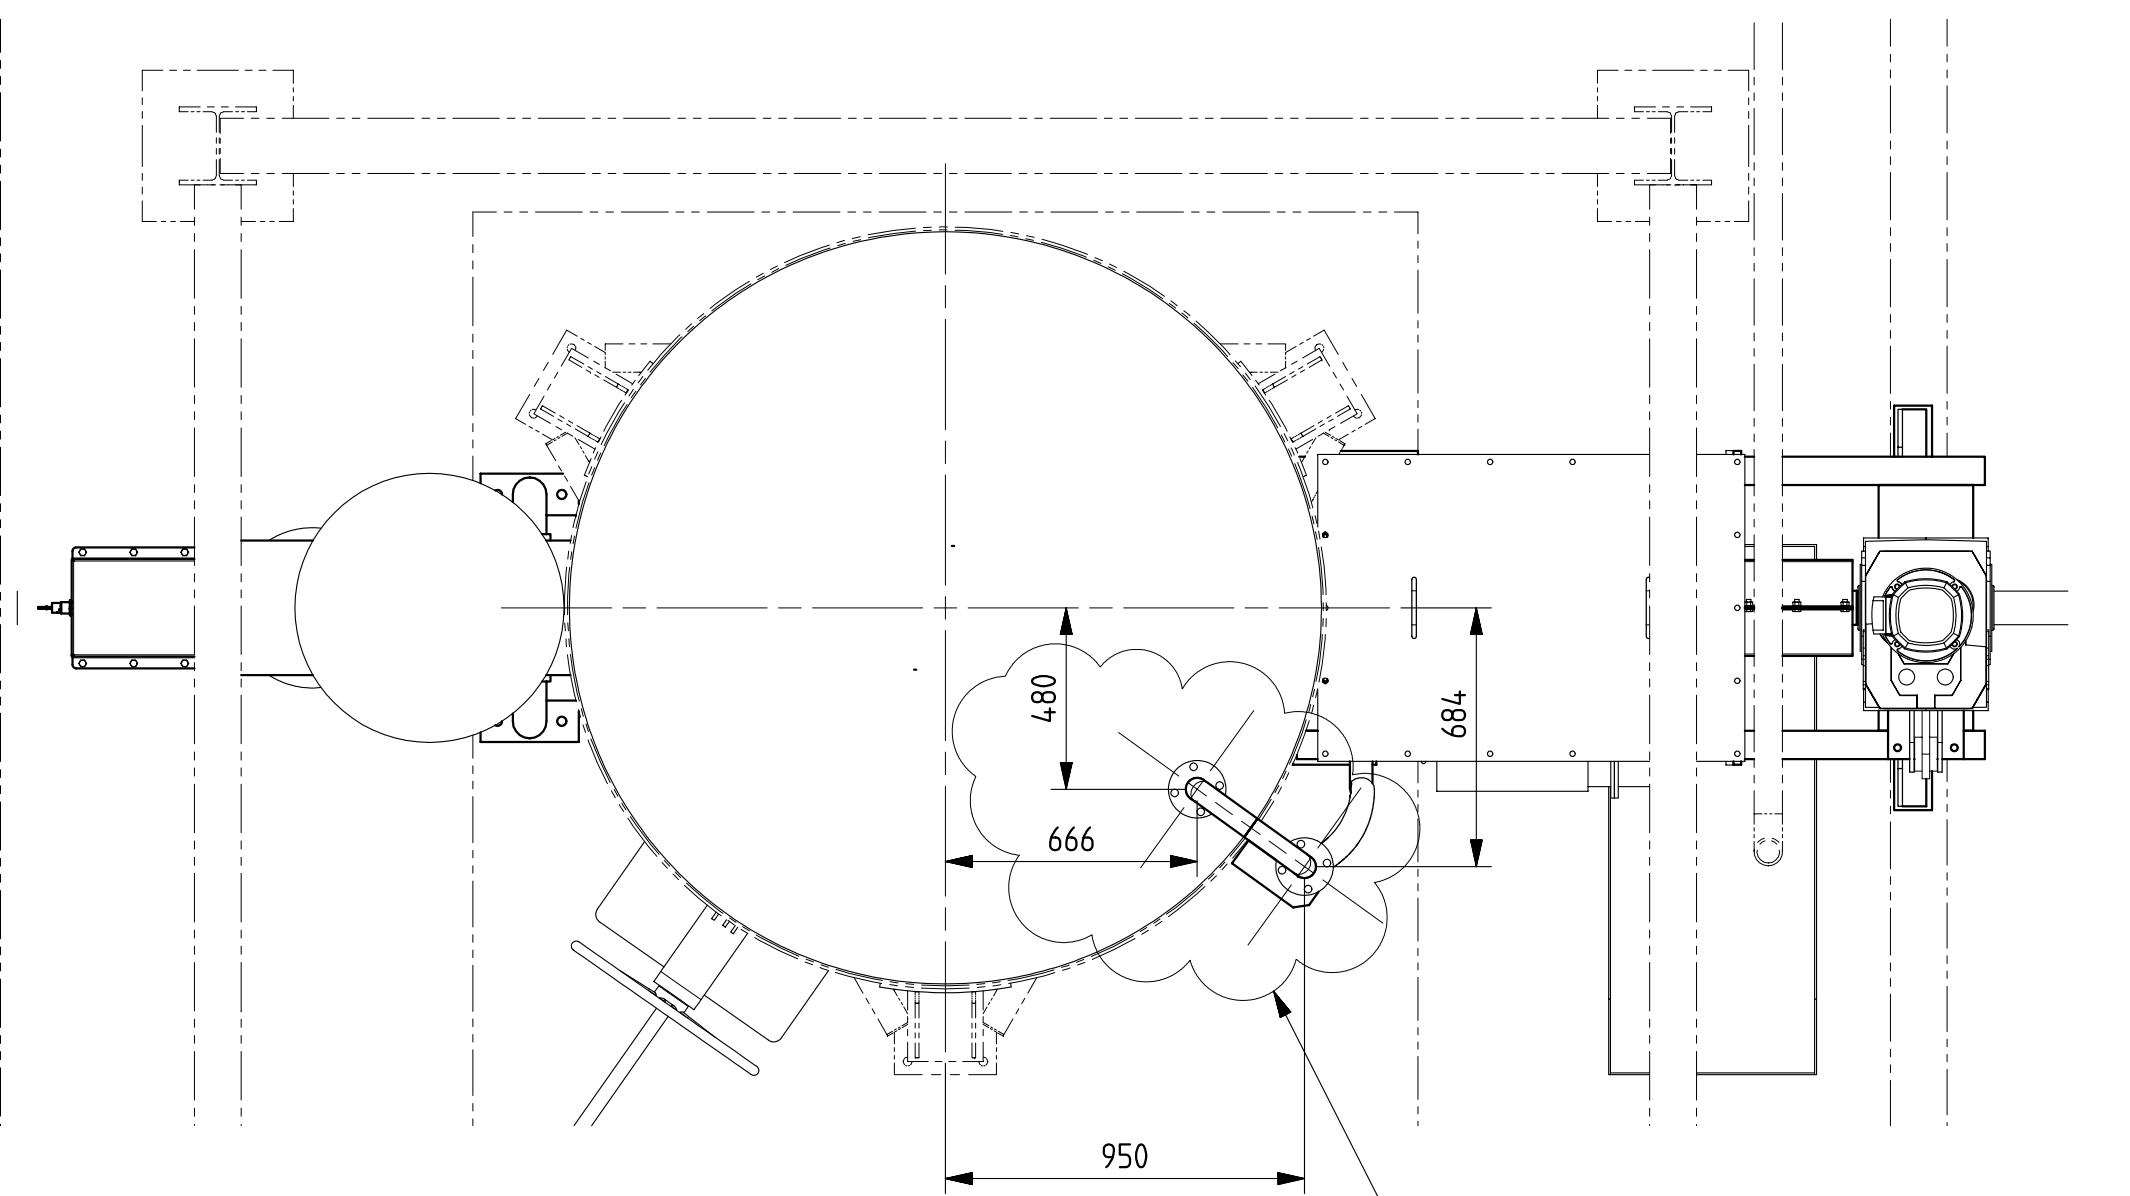

SECTION J-J
SCALE 1:20
SHT1

LOCATION OF VENT LINE TO BE CONFIRMED

COPYRIGHT
This drawing is copyright and the property of BULK HANDLING TECHNOLOGIES Pty Ltd. It must not be retained, copied or used without the authority of BULK HANDLING TECHNOLOGIES.

DISCLAIMER
This drawing and its contents are electronically generated, are confidential and may only be used for the purpose for which they were intended. BULK HANDLING TECHNOLOGIES Pty Ltd will not accept responsibility for any consequences arising from the use of the drawing for other than its intended purpose or where the drawing has been altered, amended or changed either manually or electronically by any third party.

REFERENCE DRAWINGS				REV	DATE	BY	DESCRIPTION				APP'D	REV	DATE	BY	DESCRIPTION				APP'D

BULK HANDLING TECHNOLOGIES


Email: paul.ingleson@bulkhandlingtechnologies.com.au
Web: www.bulkhandlingtechnologies.com.au
Mobile: 0417 617 789

JOB NUMBER BHT112


DRAWN	SC	DATE	12OCT13
CHECKED	-	DATE	-
APPROVED	-	DATE	-
FILENAME: 10405.dwg			
ANY DISCREPANCIES ARE TO BE REPORTED BACK TO BULK HANDLING TECHNOLOGIES IF IN DOUBT, ASK.			

CLIENT	MIDWEST VANADIUM PTY LTD
PROJECT	PRODUCT SILO IMPROVEMENT PROJECT
TITLE	PRELIMINARY GENERAL ARRANGEMENT
PRODUCT SILO DISCHARGE & SCREENING SYSTEM	
EQUIPMENT NUMBER 41-BN-504	


DRAWING NUMBER		SHEET 2 OF 4	
10405			
SHT SIZE	SCALE	REV	
A1	AS SHOWN	E	

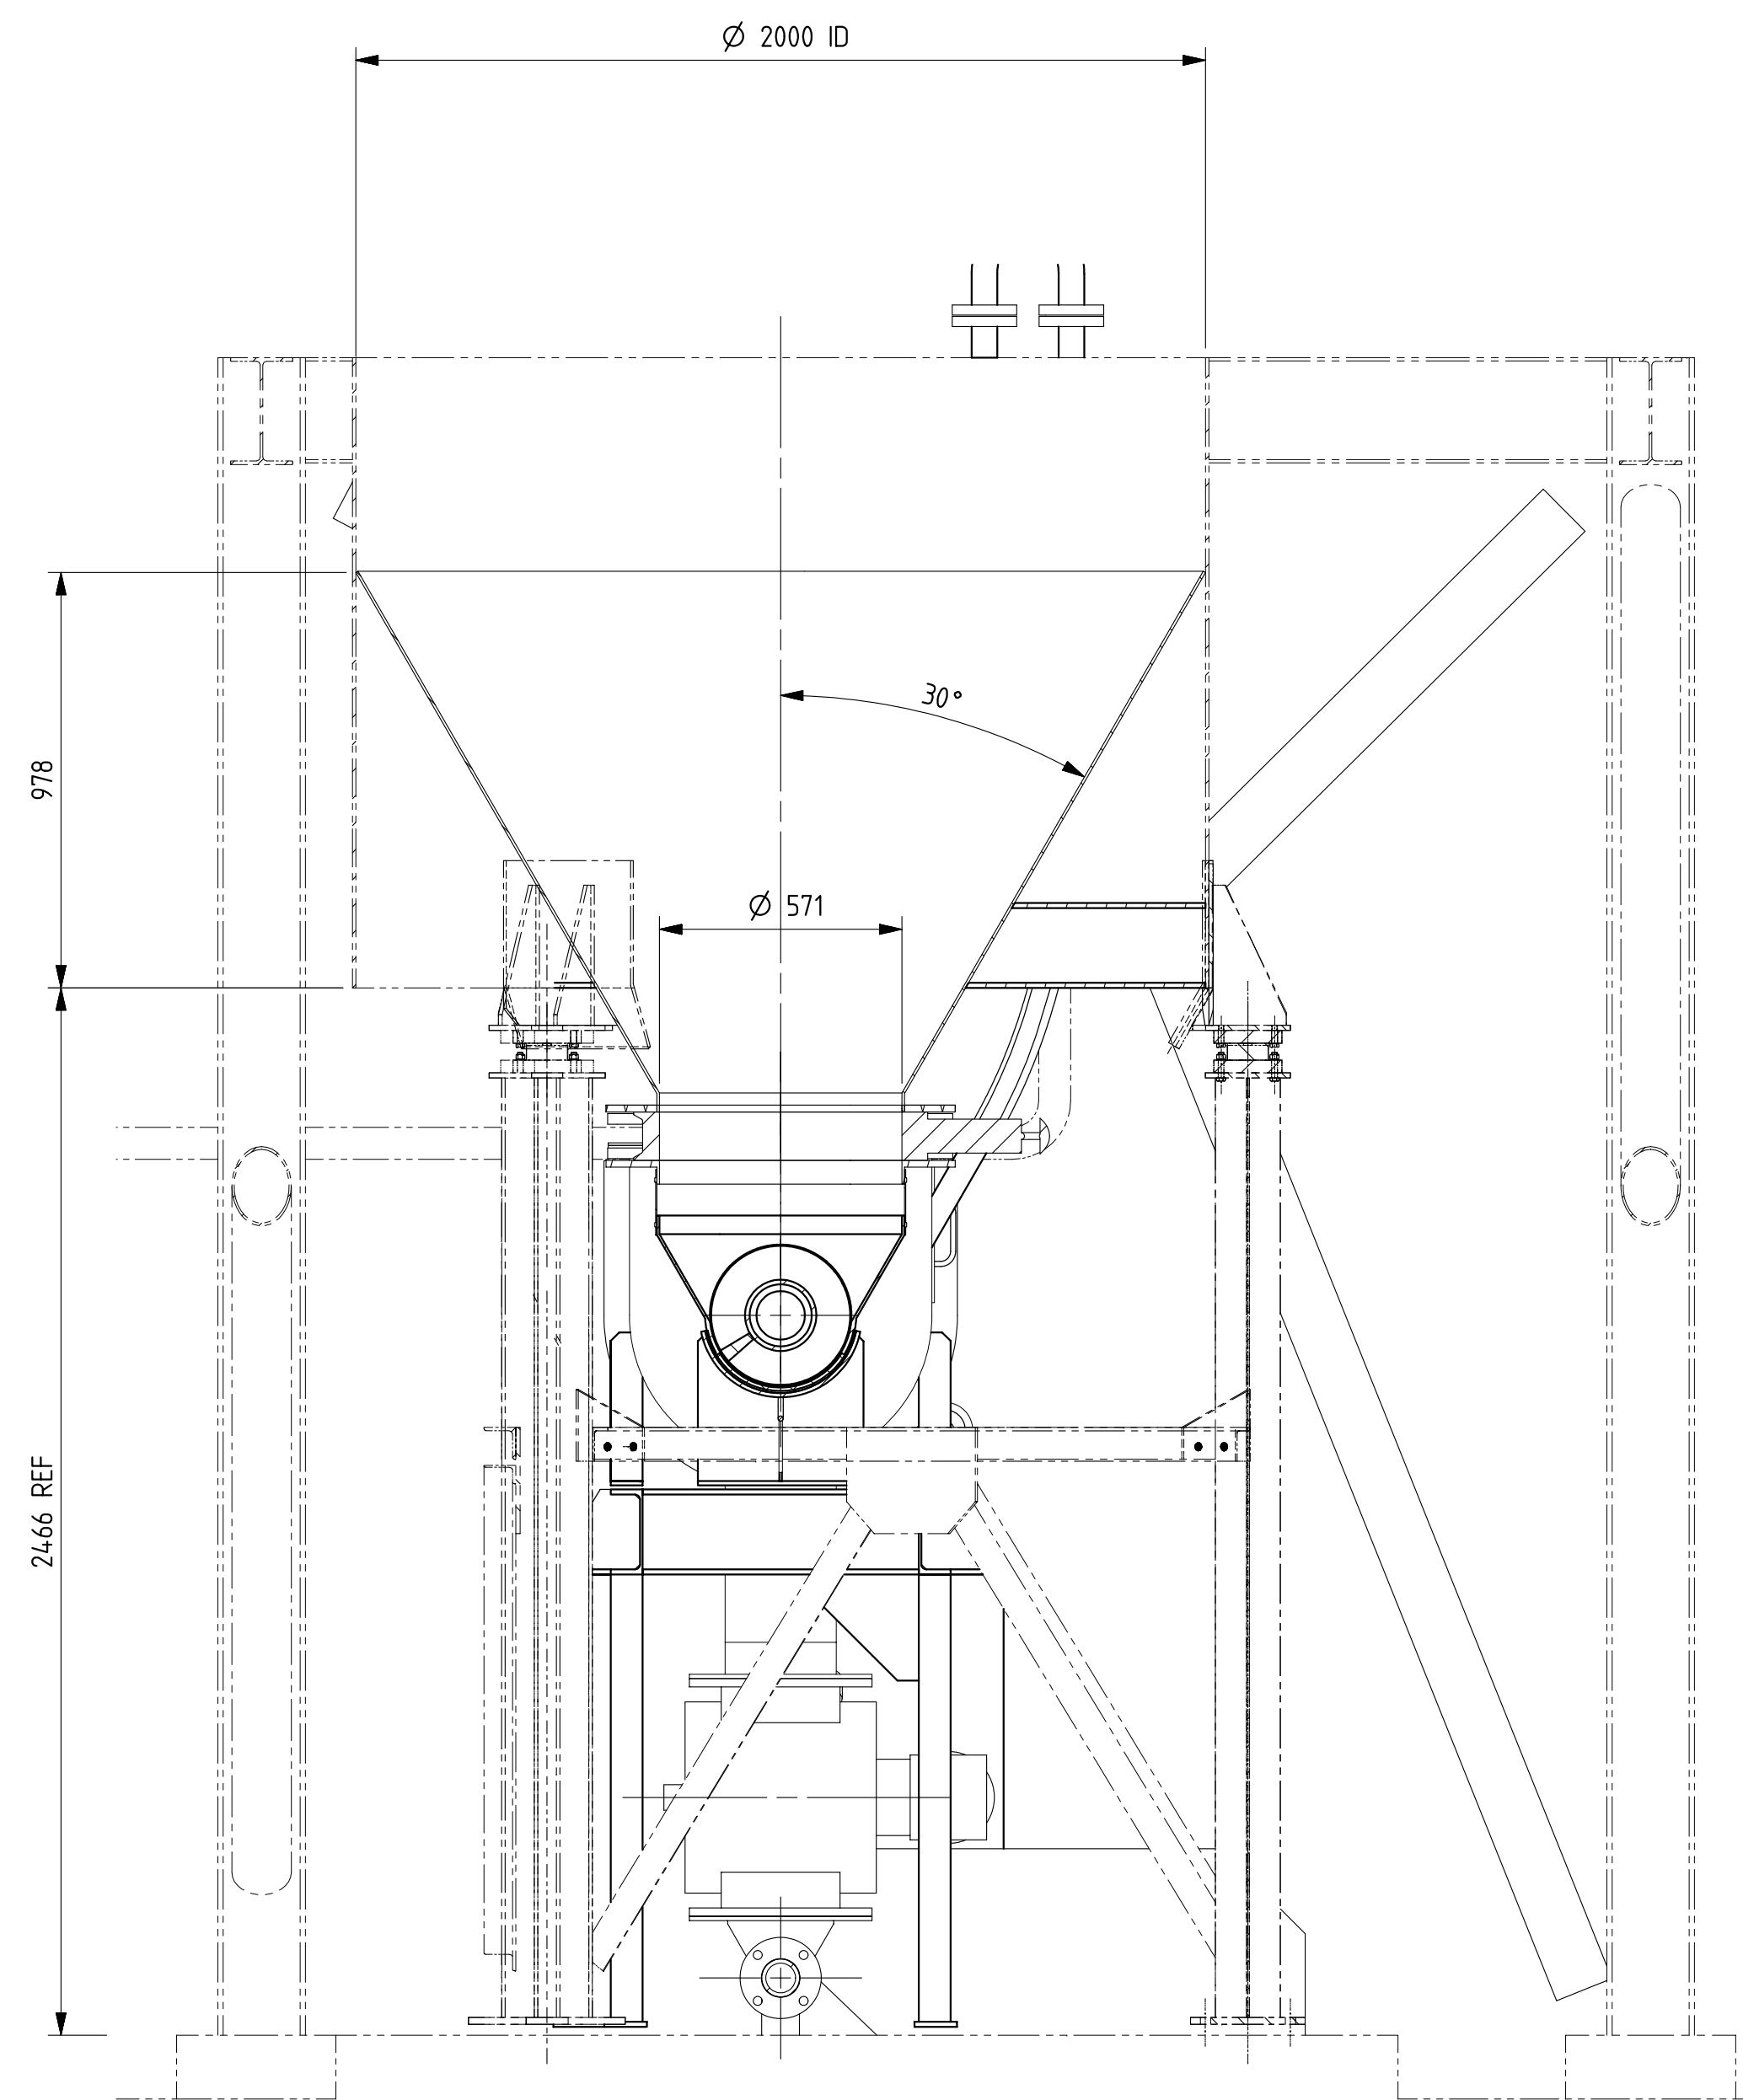

SECTION E-E
SCALE 1:15
SHT-1

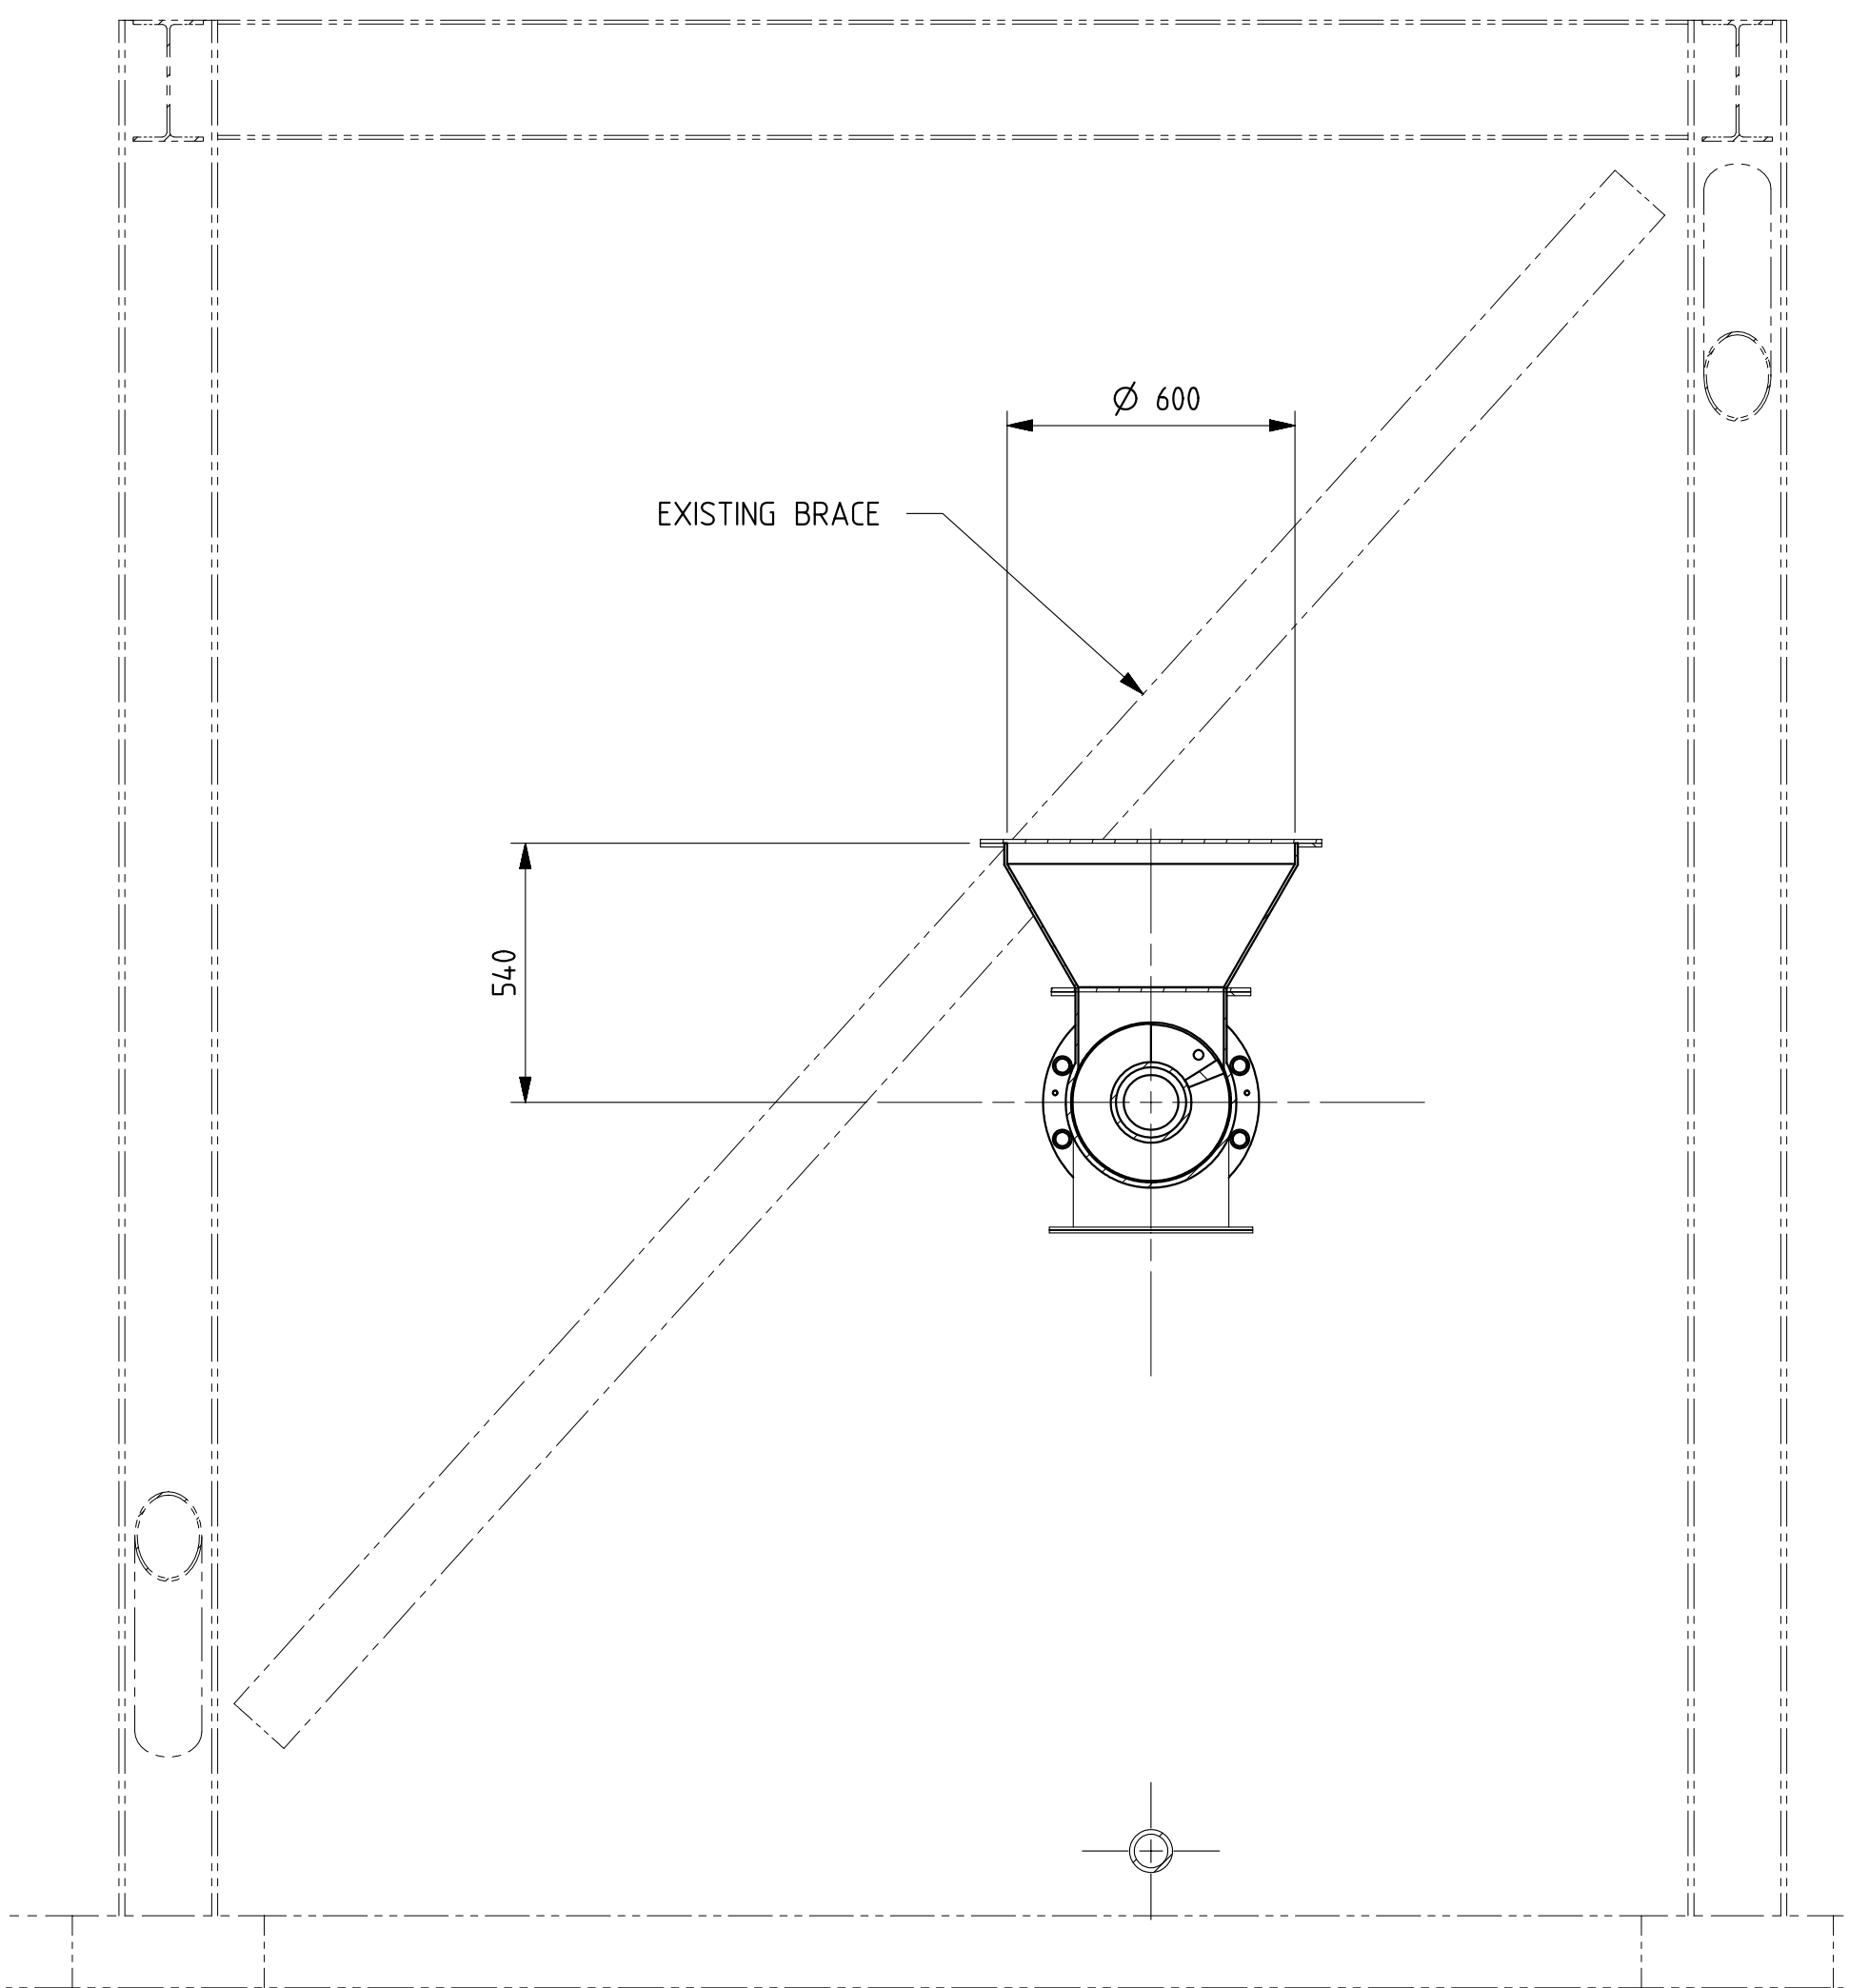

SECTION D-D
SCALE 1:15
SHT-1

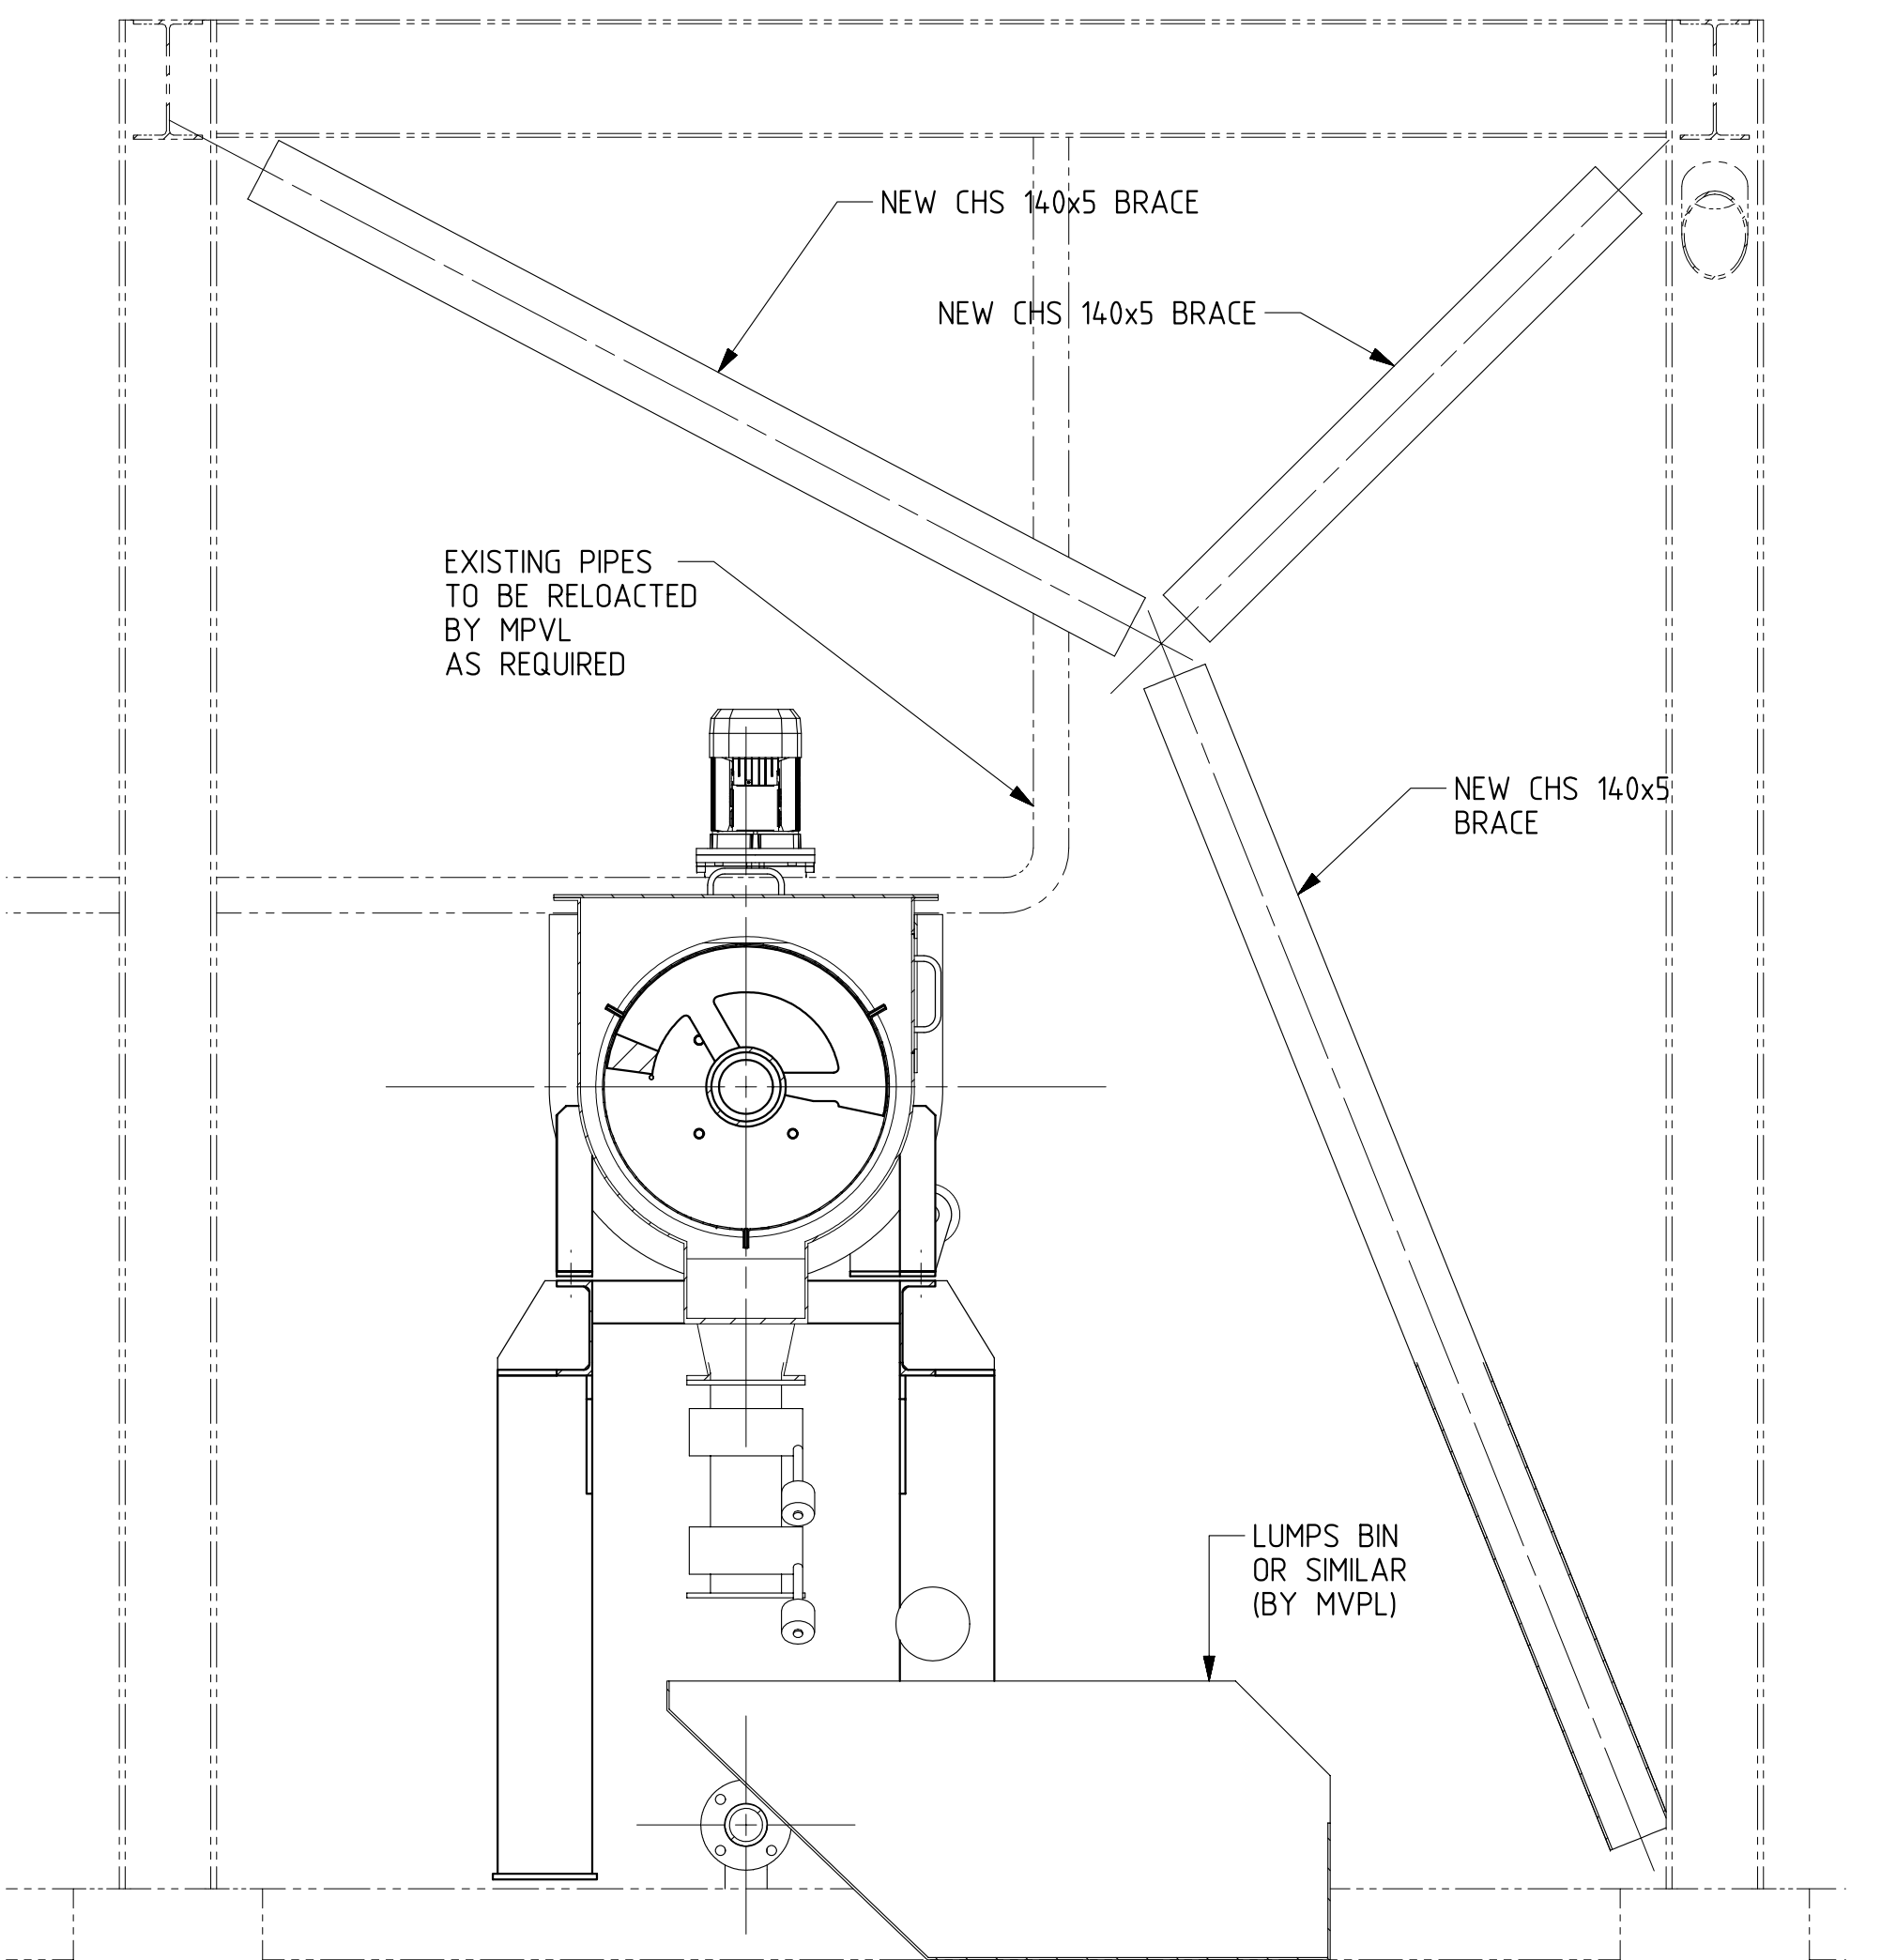

SECTION B-B
SCALE 1:15
SHT-1

COPYRIGHT
This drawing is copyright and the property of BULK HANDLING TECHNOLOGIES Pty Ltd. It must not be retained, copied or used without the authority of BULK HANDLING TECHNOLOGIES.

DISCLAIMER
This drawing and its contents are electronically generated, are confidential and may only be used for the purpose for which they were intended. BULK HANDLING TECHNOLOGIES Pty Ltd will not accept responsibility for any consequences arising from the use of the drawing for other than its intended purpose or where the drawing has been altered, amended or changed either manually or electronically by any third party.

REFERENCE DRAWINGS				REV	DATE	BY	DESCRIPTION				APP'D	REV	DATE	BY	DESCRIPTION				APP'D

BULK HANDLING TECHNOLOGIES

Email: paul.ingerson@bulkhandlingtechnologies.com.au
Web: www.bulkscreeningtechnologies.com.au
Mobile: 0417 617 789


JOB NUMBER

BHT112

DRAWN	SC	DATE	120CT13
CHECKED	-	DATE	-
APPROVED	-	DATE	-
FILENAME: 10405.dwg			
ANY DISCREPANCIES ARE TO BE REPORTED BACK TO BULK HANDLING TECHNOLOGIES IF IN DOUBT, ASK			

CLIENT: MIDWEST VANADIUM PTY LTD
PROJECT: PRODUCT SILO IMPROVEMENT PROJECT
TITLE: PRELIMINARY GENERAL ARRANGEMENT
PRODUCT SILO DISCHARGE & SCREENING SYSTEM
EQUIPMENT NUMBER 41-BN-504

DRAWING NUMBER		SHEET 3 OF 4		REV
10405				E
SHT. SIZE	SCALE			
A1	AS SHOWN			

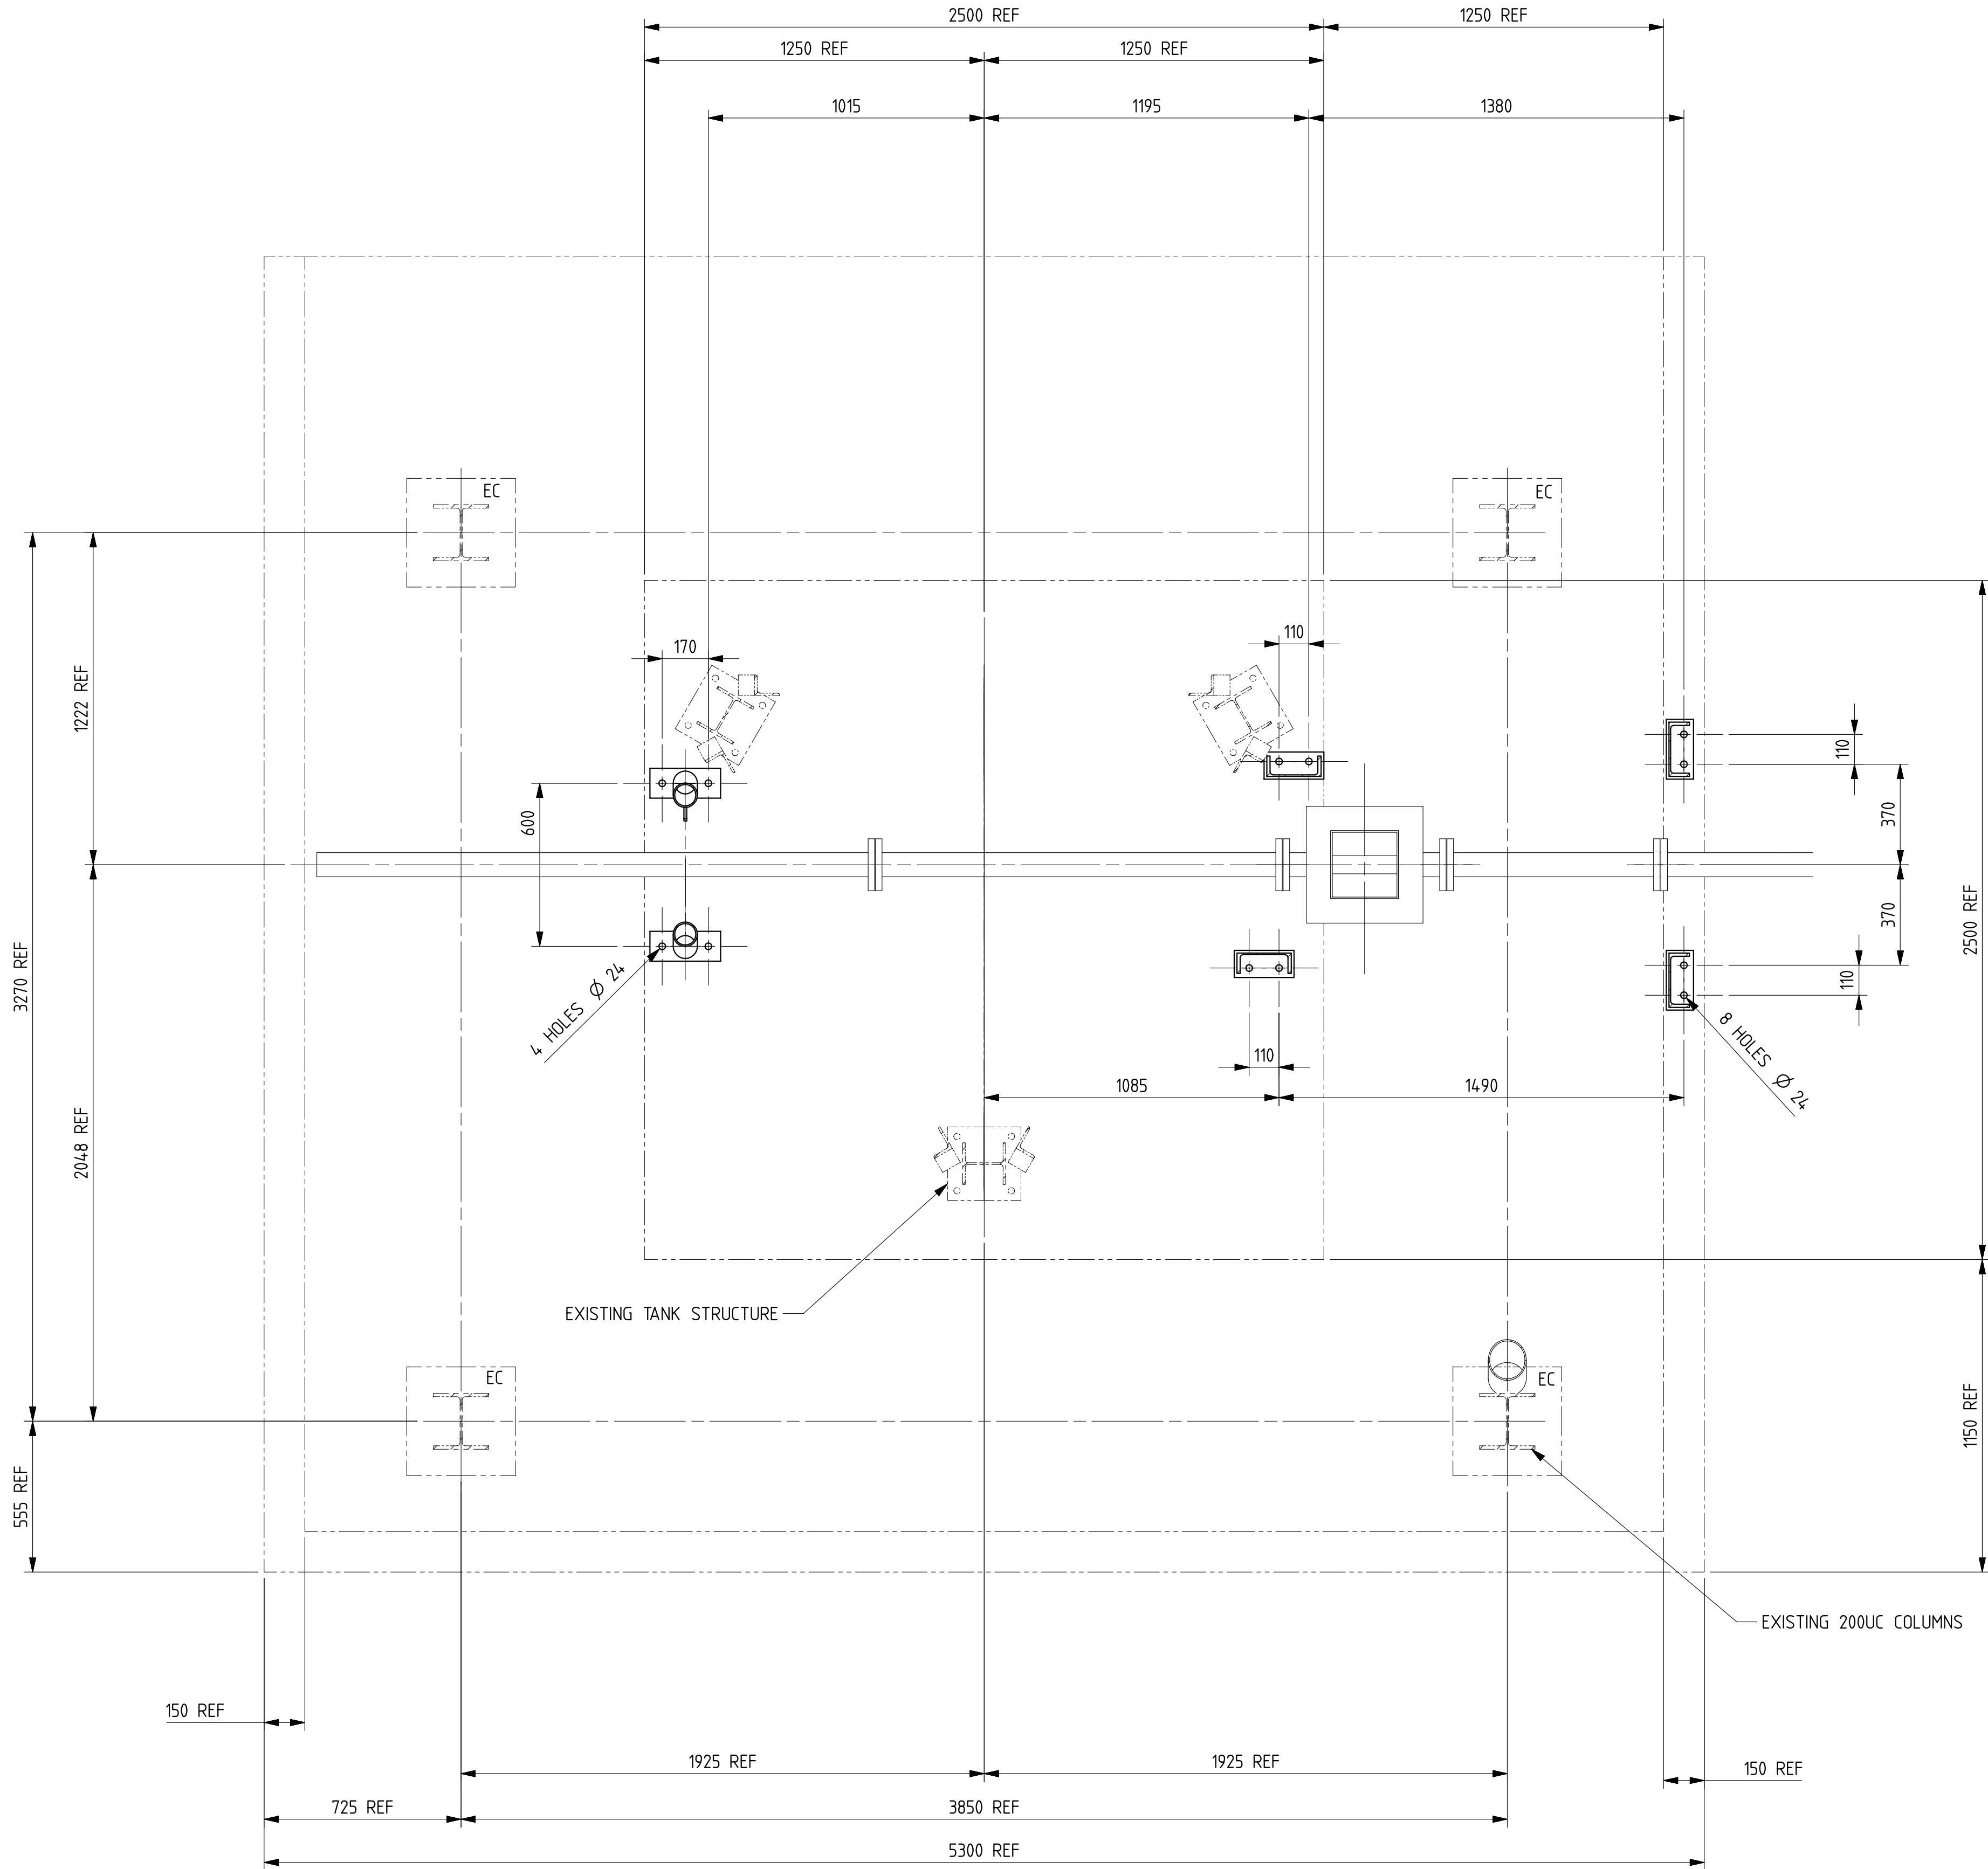

SECTION G-G
SCALE 1:15
SHT-1

COPYRIGHT
This drawing is copyright and the property of BULK HANDLING TECHNOLOGIES Pty Ltd. It must not be retained, copied or used without the authority of BULK HANDLING TECHNOLOGIES.

DISCLAIMER
This drawing and its contents are electronically generated, are confidential and may only be used for the purpose for which they were intended. BULK HANDLING TECHNOLOGIES Pty Ltd will not accept responsibility for any consequences arising from the use of the drawing for other than its intended purpose or where the drawing has been altered, amended or changed either manually or electronically by any third party.

REFERENCE DRAWINGS				REV	DATE	BY	DESCRIPTION				APP'D	REV	DATE	BY	DESCRIPTION				APP'D

BULK HANDLING TECHNOLOGIES

Email: paul.ingleson@bulkhandlingtechnologies.com.au

Web: www.bulkscreeningtechnologies.com.au

Mobile: 0417 617 789

JOB NUMBER

BHT112

DRAWN	SC	DATE	120CT13
CHECKED	-	DATE	-
APPROVED	-	DATE	-
FILENAME: 10405.dwg			
ANY DISCREPANCIES ARE TO BE REPORTED BACK TO BULK HANDLING TECHNOLOGIES IF IN DOUBT, ASK			

CLIENT: MIDWEST VANADIUM PTY LTD
PROJECT: PRODUCT SILO IMPROVEMENT PROJECT
TITLE: PRELIMINARY GENERAL ARRANGEMENT
PRODUCT SILO DISCHARGE & SCREENING SYSTEM
EQUIPMENT NUMBER 41-BN-504

DRAWING NUMBER		SHEET 4 OF 4	
SHT SIZE	SCALE	REV	
A1	AS SHOWN	E	